

## **ATTACHMENT C – PROPOSED PLAN OF SUBDIVISION**







Your ref: 2015/221

25 August 2015

Planning Department  
South Gippsland Shire Council  
Private Bag 4  
Leongatha VIC 3953



Dear Sir/Madam

Application 2015/221  
5-9 Wills Street Korumburra

In response to the letter dated 10 August 2015, please be advised that:

1. Amended site plan with dimensions of the current and proposed crossovers and subdivision dimension of the south-eastern boundary, attached.
2. The Land Capability Assessment is no longer applicable to the property as South Gippsland Water has given initial advice that the proposed Lot 1 must be connected to the sewerage system. The LCA comments have been deleted from the amended site plan.



Should you require any further information, please feel free to contact me.

Yours faithfully

A handwritten signature in cursive script, appearing to read "D. Trani".

Denise Trani

Proposed Plan of Subdivision  
5-9 Wills Street, Korumburra (PC366757)  
Township and Parish of Korumburra

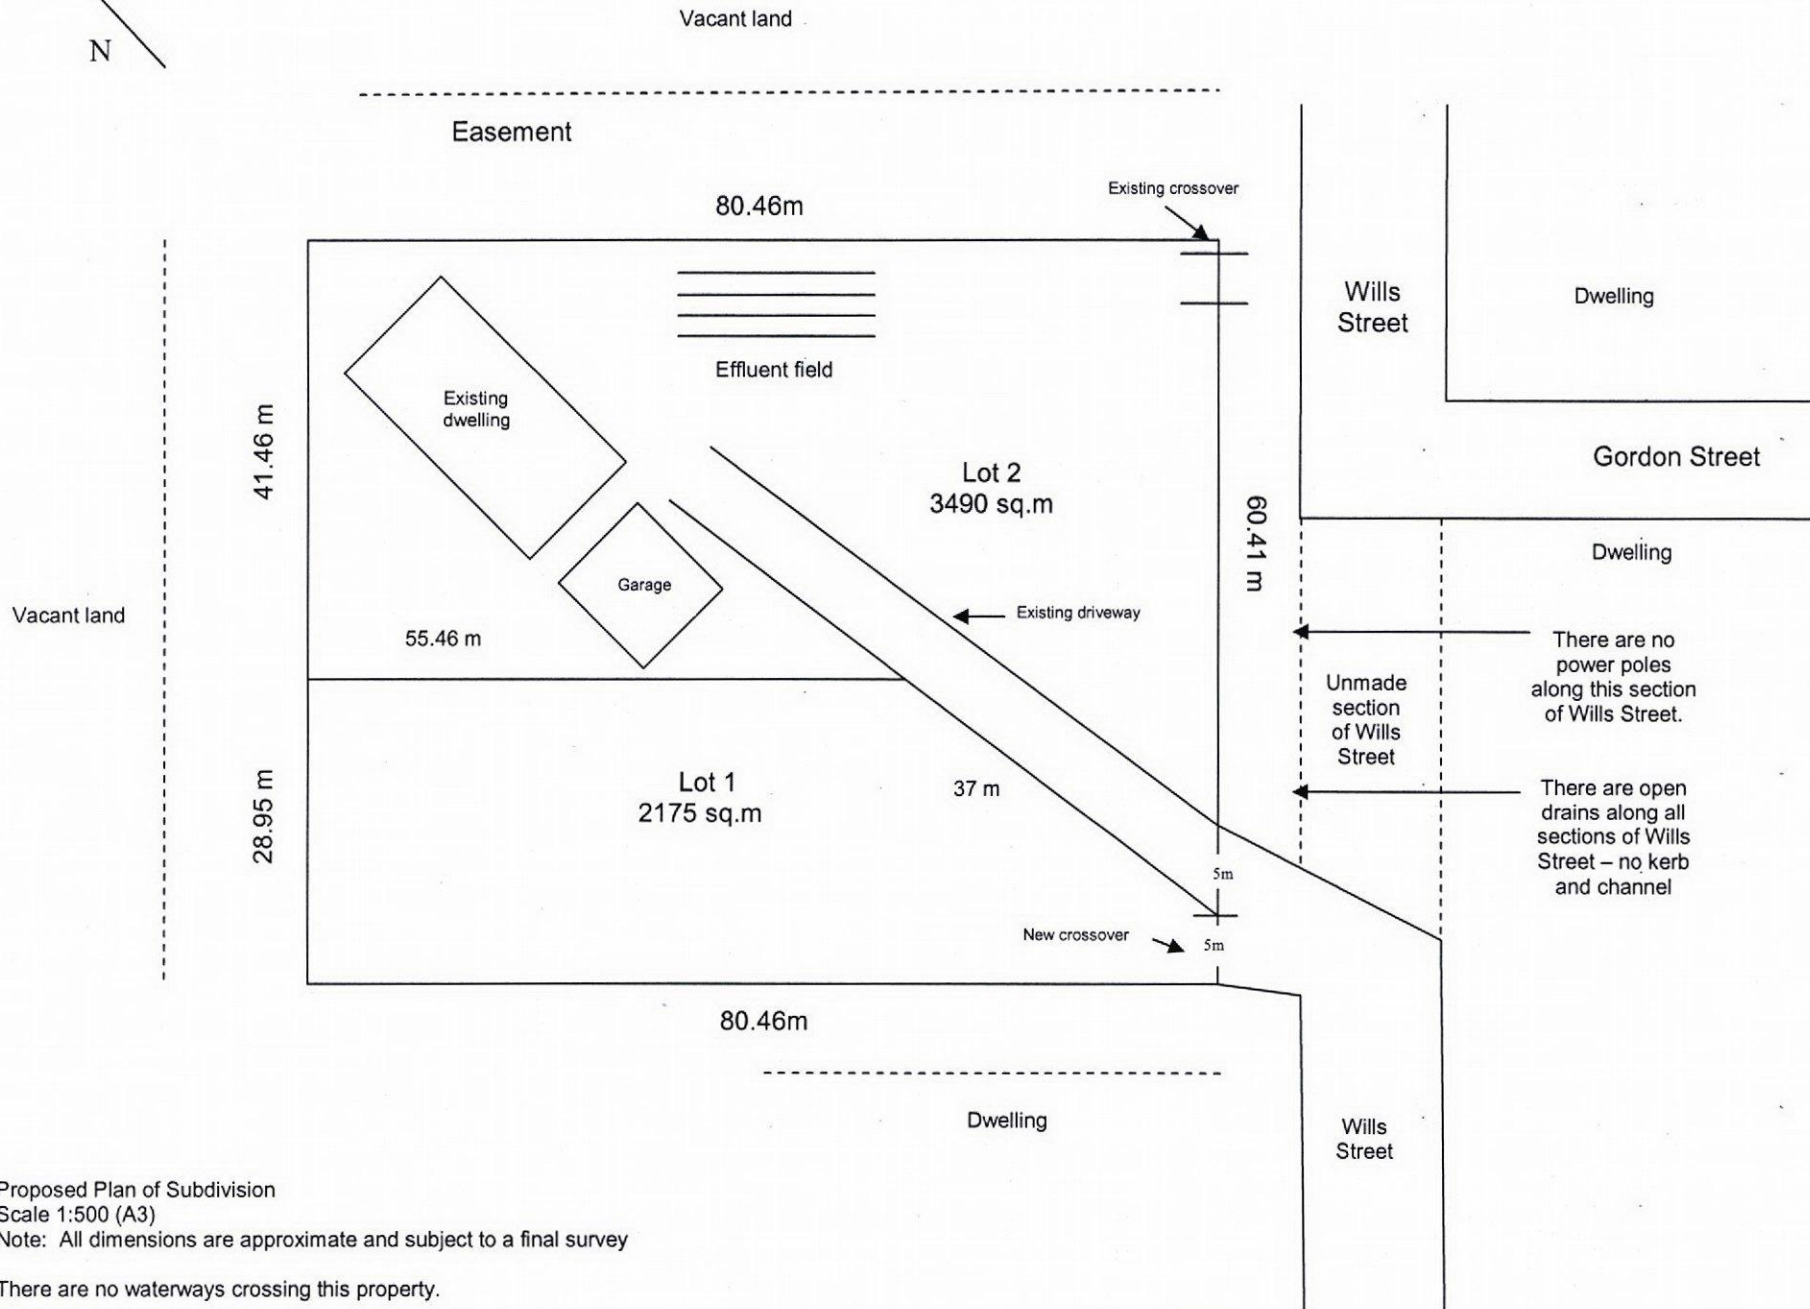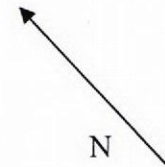

Proposed Plan of Subdivision  
Scale 1:500 (A3)  
Note: All dimensions are approximate and subject to a final survey

There are no waterways crossing this property.