


SEAN HIGGINS
3 - DEC 2015

COPYRIGHT
COPYRIGHT OF THIS DOCUMENT IS OWNED BY "LANGFORD-JONES
HOMES" UNDER THE PROVISIONS OF THE COPYRIGHT ACT 1968
AND IS INTENDED FOR USE ONLY AS AUTHORISED BY
"LANGFORD-JONES HOMES"

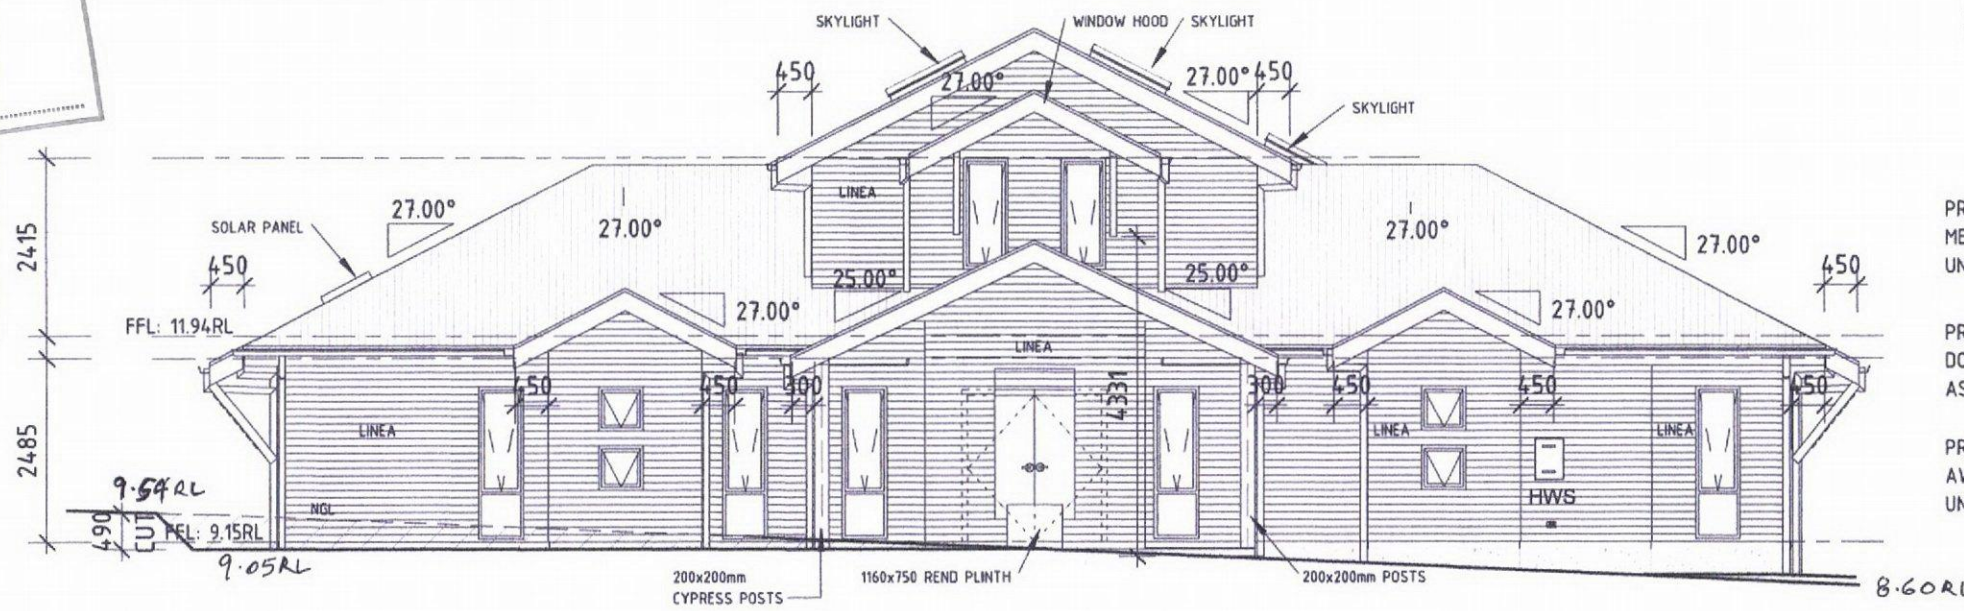


PROVIDE SELECTED CORRUGATED
METAL ROOF LINING THROUGHOUT.
UNLESS SPECIFIED OTHERWISE

PROVIDE COLORBOND GUTTERING & FLASHINGS
DOWNPIPES & FASCIA'S THROUGHOUT
AS PER BUILDERS SPECIFICATION

PROVIDE SELECTED ALUMINIUM FRAMED
AWNING WINDOWS AS INDICATED
UNLESS STATED OTHERWISE

1 ELEVATION 1
SCALE: 1 : 100

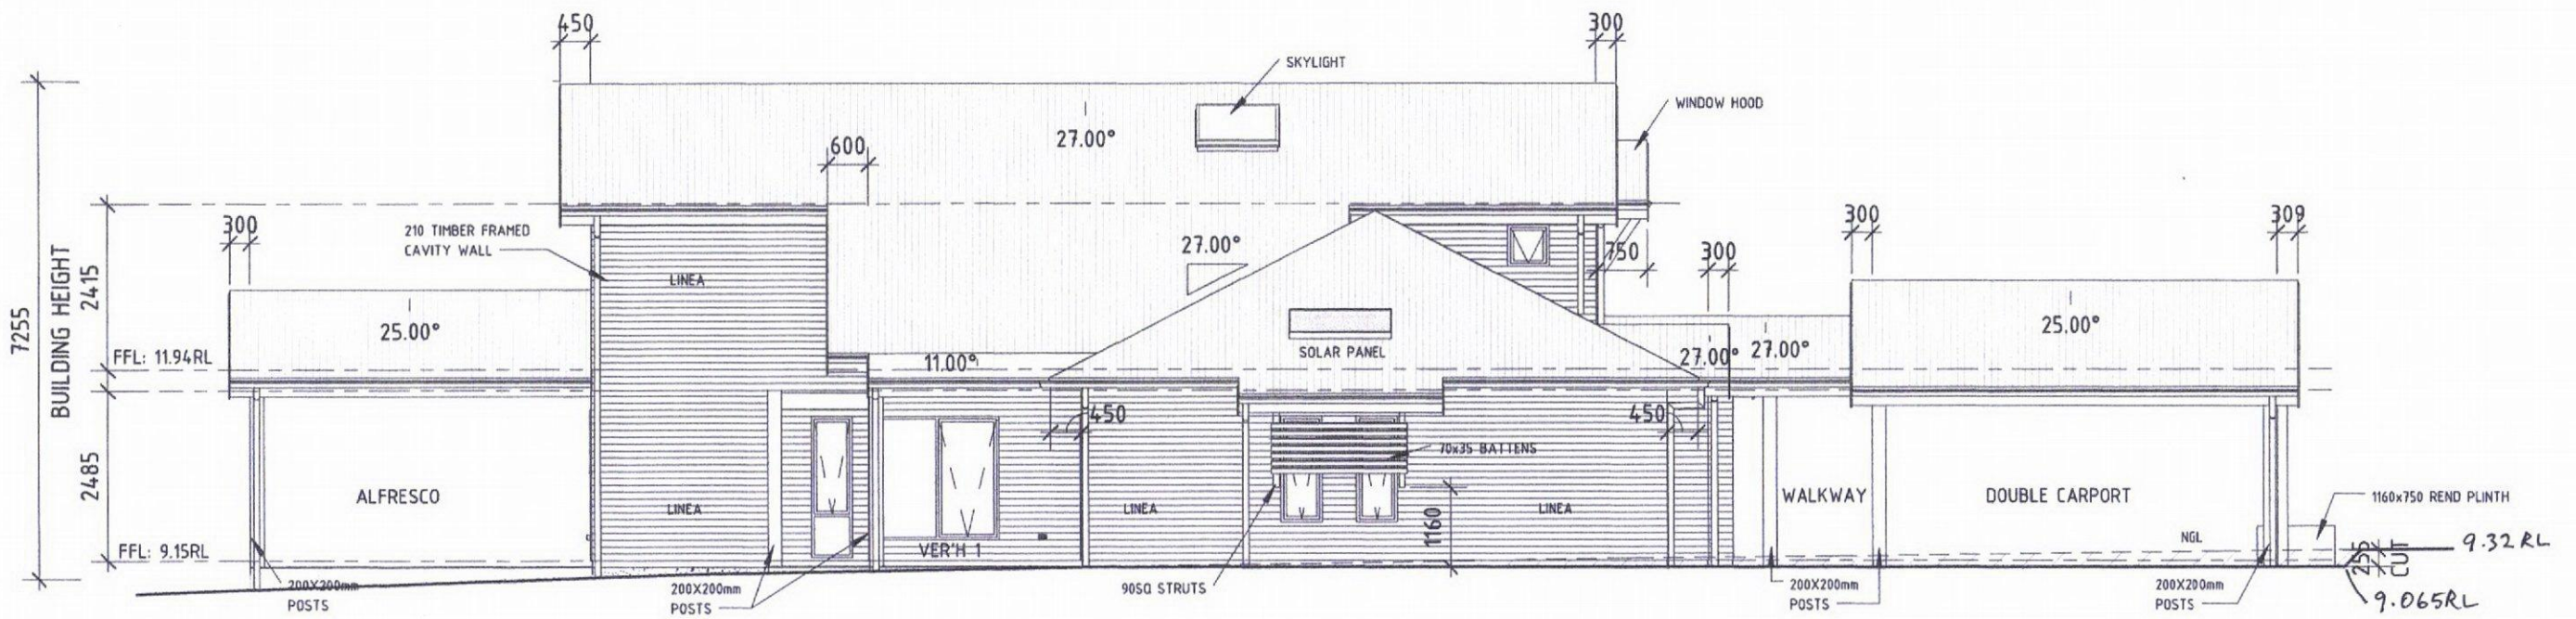


2 ELEVATION 2
SCALE: 1 : 100

SKETCH PLAN 2



I HAVE SIGHTED & UNDERSTOOD THESE WORKING DRAWINGS AND NOW GIVE LANGFORD - JONES
HOMES MY APPROVAL TO PROCEED TO THE BUILDING PERMIT STAGE, BASE ON THESE DRAWINGS.
NOTE: BUILDING PERMIT APPLICATION WILL NOT PROCEED UNTIL
AGREEMENT IS SIGNED & RECEIVED BY THIS OFFICE.

NAME: _____ SIGNED: _____

DATE: _____

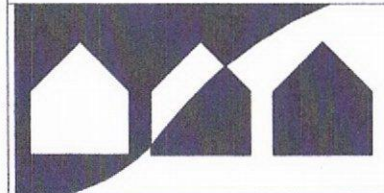

Langford Jones Homes 3 Scanlan Street EAST BENTLEIGH 3165 ph: (03) 9579 2277 fax: (03) 9570 1282 www.langfordjoneshomes.com.au DB - U2907 ABN: 88005252157	DATE 13/10/2015	SCALE 1 : 100	DRAWING No. 06	OF 09	SHEET SIZE A3	PROJECT PROPOSED D/STOREY RESIDENCE	REVISIONS
	CONTRACT No. SCHH0U5	DRAWN LJH - P.M	CHECKED LJH - P.M			ADDRESS 31 HOURIGAN CAMP LANE, YANAKIE	
						CLIENT SCHREURS	

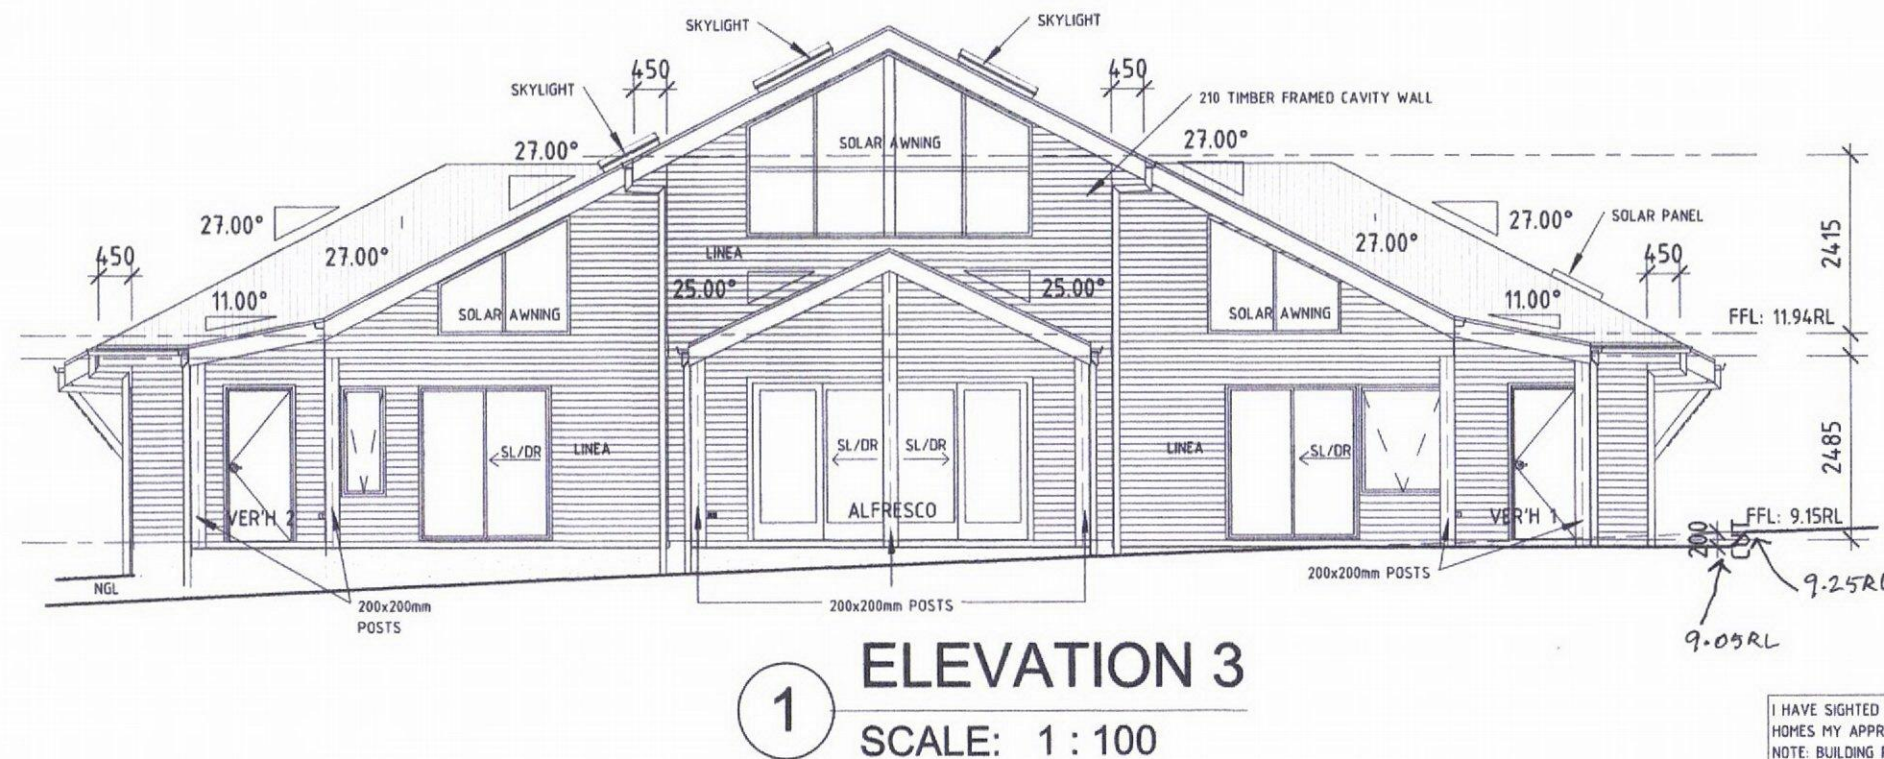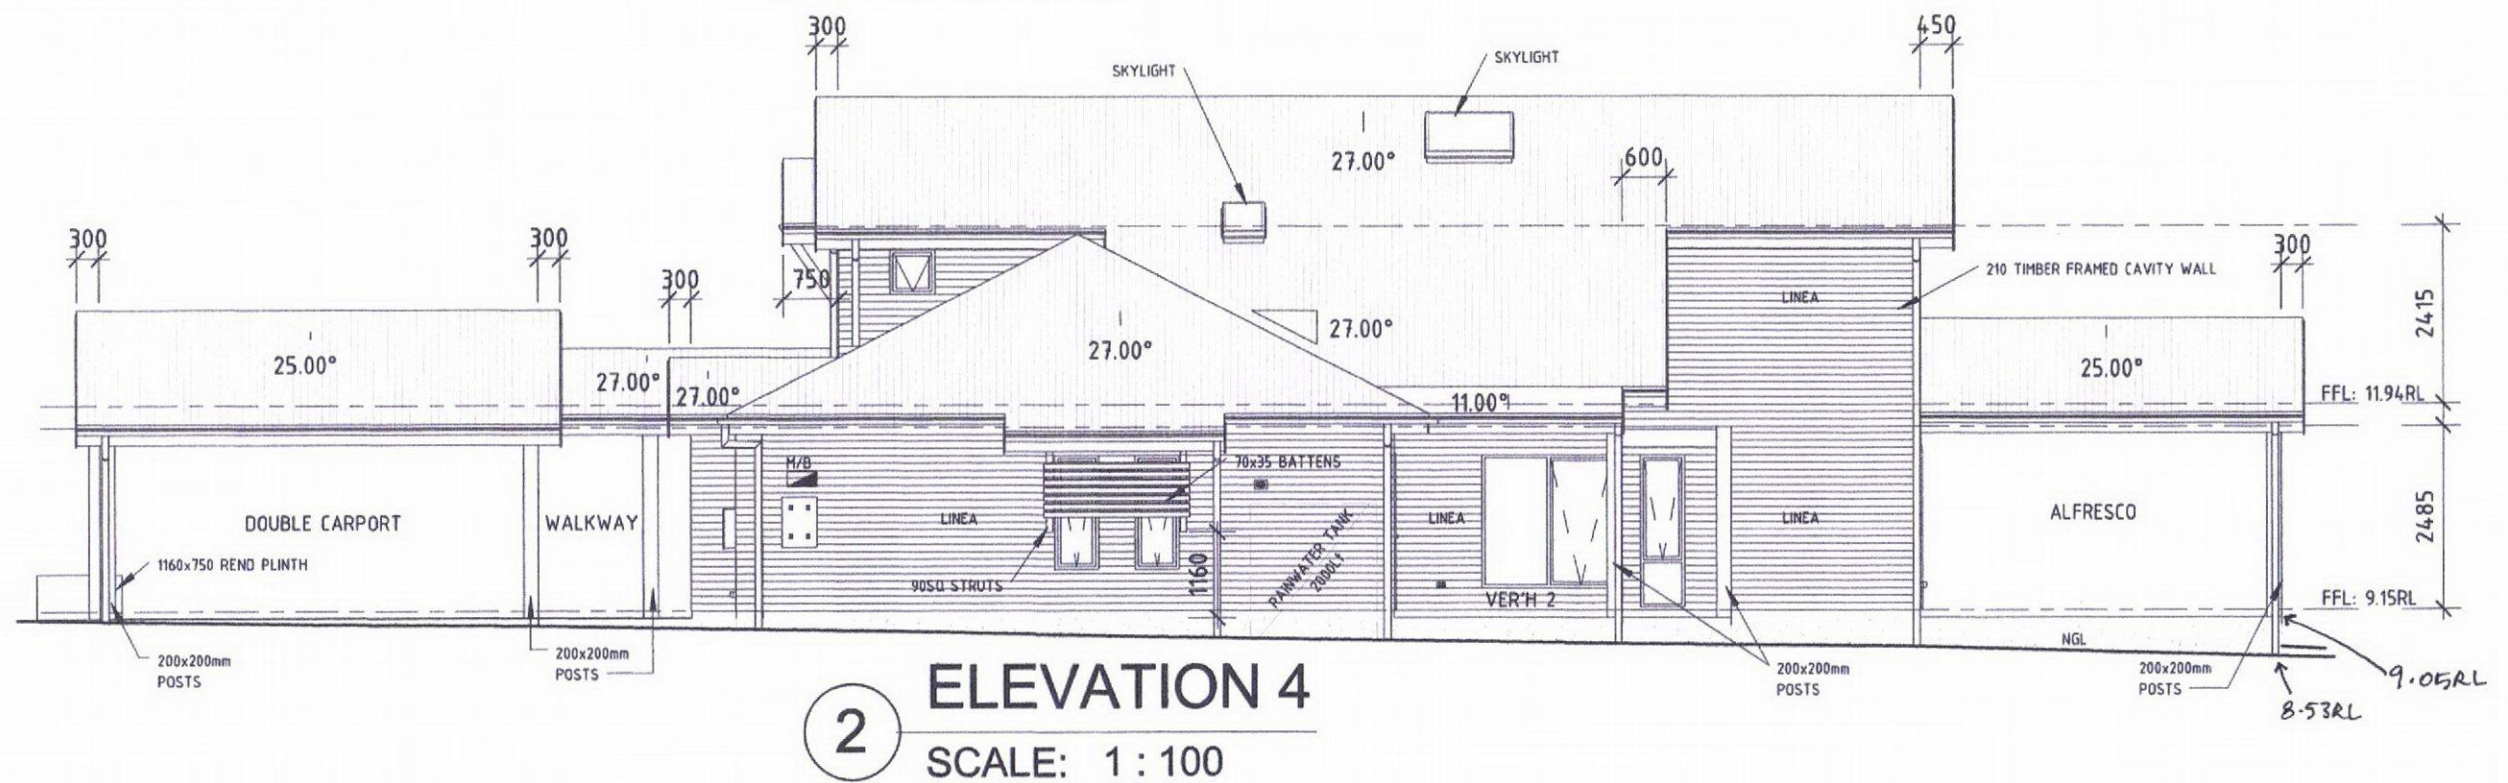

PROVIDE SELECTED CORRUGATED
METAL ROOF LINING THROUGHOUT.
UNLESS SPECIFIED OTHERWISE

PROVIDE COLORBOND GUTTERING & FLASHINGS
DOWNPIPES & FASCIA'S THROUGHOUT
AS PER BUILDERS SPECIFICATION

PROVIDE SELECTED ALUMINIUM FRAMED
AWNING WINDOWS AS INDICATED
UNLESS STATED OTHERWISE

SKETCH PLAN 2

I HAVE SIGHTED & UNDERSTOOD THESE WORKING DRAWINGS AND NOW GIVE LANGFORD - JONES
HOMES MY APPROVAL TO PROCEED TO THE BUILDING PERMIT STAGE, BASE ON THESE DRAWINGS.
NOTE: BUILDING PERMIT APPLICATION WILL NOT PROCEED UNTIL
AGREEMENT IS SIGNED & RECEIVED BY THIS OFFICE.

NAME:

SIGNED:

DATE:



Langford Jones Homes

3 Scanlan Street EAST BENTLEIGH 3165
ph: (03) 9579 2277 fax: (03) 9570 1282
www.langfordjoneshomes.com.au
DB - U2907 ABN: 88005252157

DATE
13/10/2015

SCALE
1 : 100

DRAWING No.
07

OF 09

SHEET SIZE
A3

CONTRACT No.
SCHH05

DRAWN
LJH - P.M


CHECKED
LJH - P.M

PROJECT
PROPOSED D/STOREY RESIDENCE
ADDRESS
31 HOURIGAN CAMP LANE, YANAKIE

CLIENT
SCHREURS

REVISIONS

NO.	DESCRIPTION

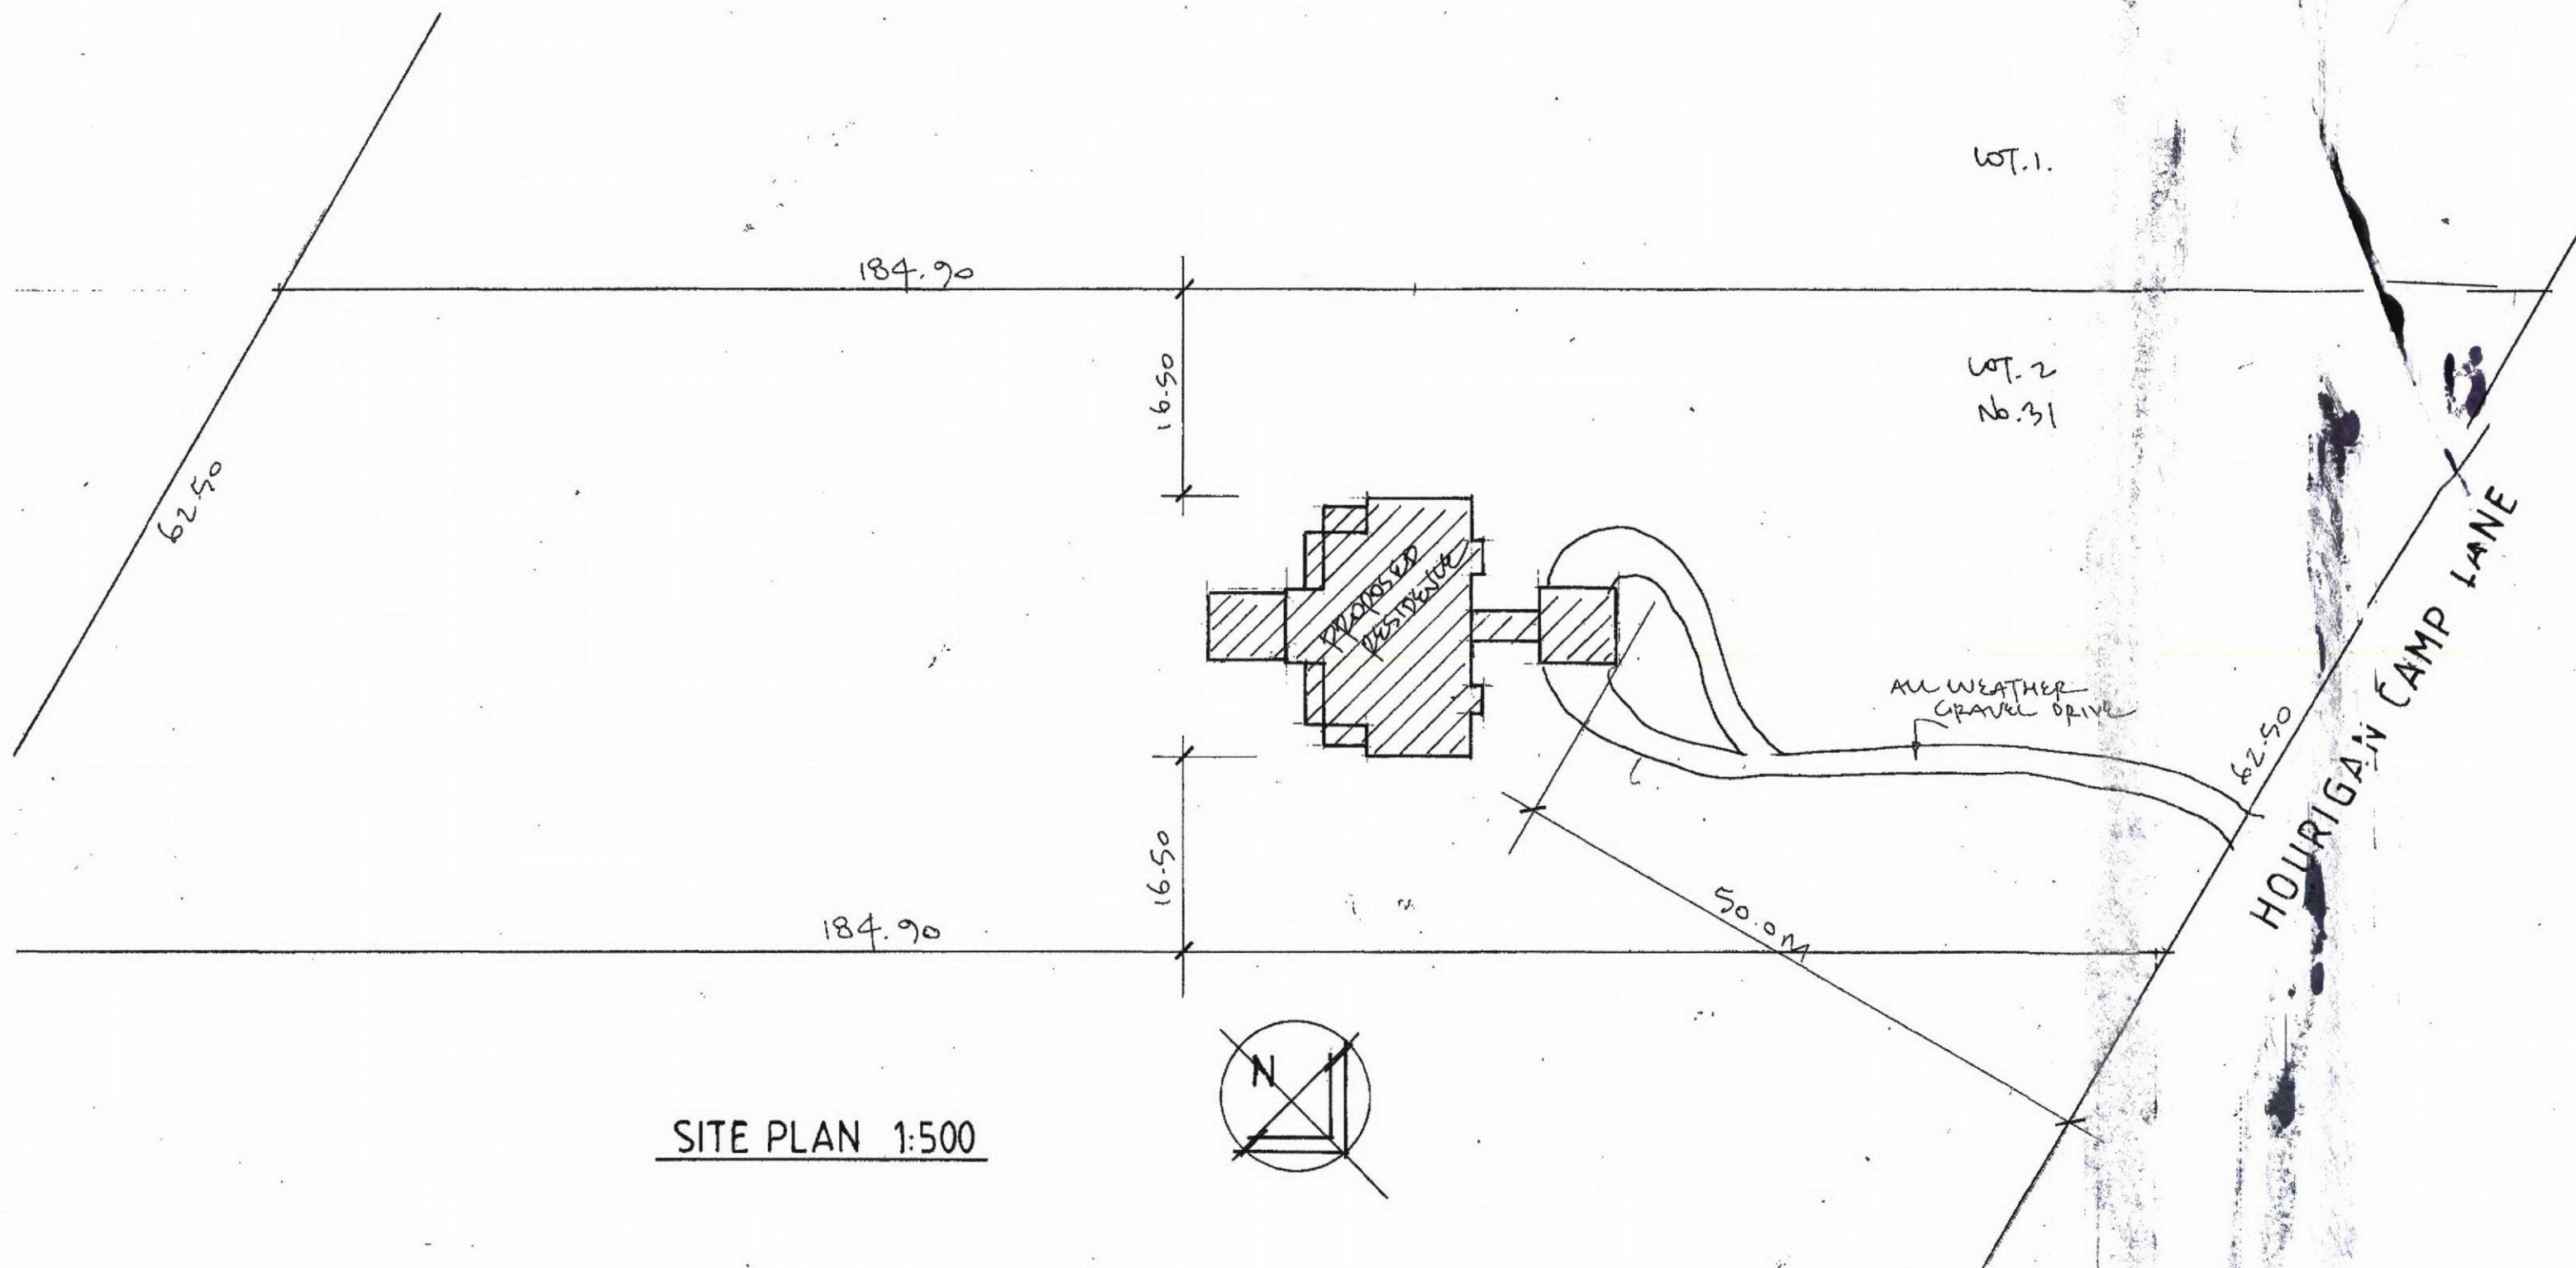

PROPOSED RESIDENCE
FOR P & S. SCHREURS,
AT No. 31, HOURIGAN CAMPLANE,
YANAKIE.